

RELEVEU CU PROPUNEREA DE APARTAMENTARE
C1 - ETAJ 1

Scara 1 : 100

Nr. cadastral al terenului		Adresa imobilului	
216654		Str Mihail Cioranu, Nr. 3, Sectorul 5, Bucuresti	
Cartea Funciara nr.	216654	UAT	Sector 5

RECAPITULATIE AP. 5

Nr. Incapere	Denumire Incapere	Sup. utila [mp]
1	camera de zi	21.4
2	dormitor	11.8
3	dormitor	15.6
4	bucatarie	8.5
5	grup sanitar	3.8
6	baie	4.5
7	depozitare	1.2
8	hol	8.4
Suprafata utila totala=		75.2
61	balcon	8.0
Suprafata totala=		83.2

RECAPITULATIE AP. 4


Nr. Incapere	Denumire Incapere	Sup. utila [mp]
9	camera de zi	19.0
10	dormitor	12.6
11	bucatarie	8.6
12	baie	4.7
13	depozitare	1.0
14	hol	5.0
Suprafata utila totala=		50.9
62	balcon	7.3
Suprafata totala=		58.2

RECAPITULATIE AP. 3

Nr. Incapere	Denumire Incapere	Sup. utila [mp]
15	camera de zi	19.6
16	bucatarie	8.3
17	baie	4.5
18	depozitare	1.0
19	hol	2.2
Suprafata utila totala=		35.6
63	balcon	6.6
Suprafata totala=		42.2

RECAPITULATIE AP. 2

Nr. Incapere	Denumire Incapere	Sup. utila [mp]
20	camera de zi	18.6
21	dormitor	15.5
22	dormitor	13.2
23	bucatarie	8.6
24	baie	4.7
25	grup sanitar	2.5
26	hol	6.3
27	depozitare	0.3
28	depozitare	0.7
Suprafata utila totala=		70.4
64	balcon	8.8
Suprafata totala=		79.2

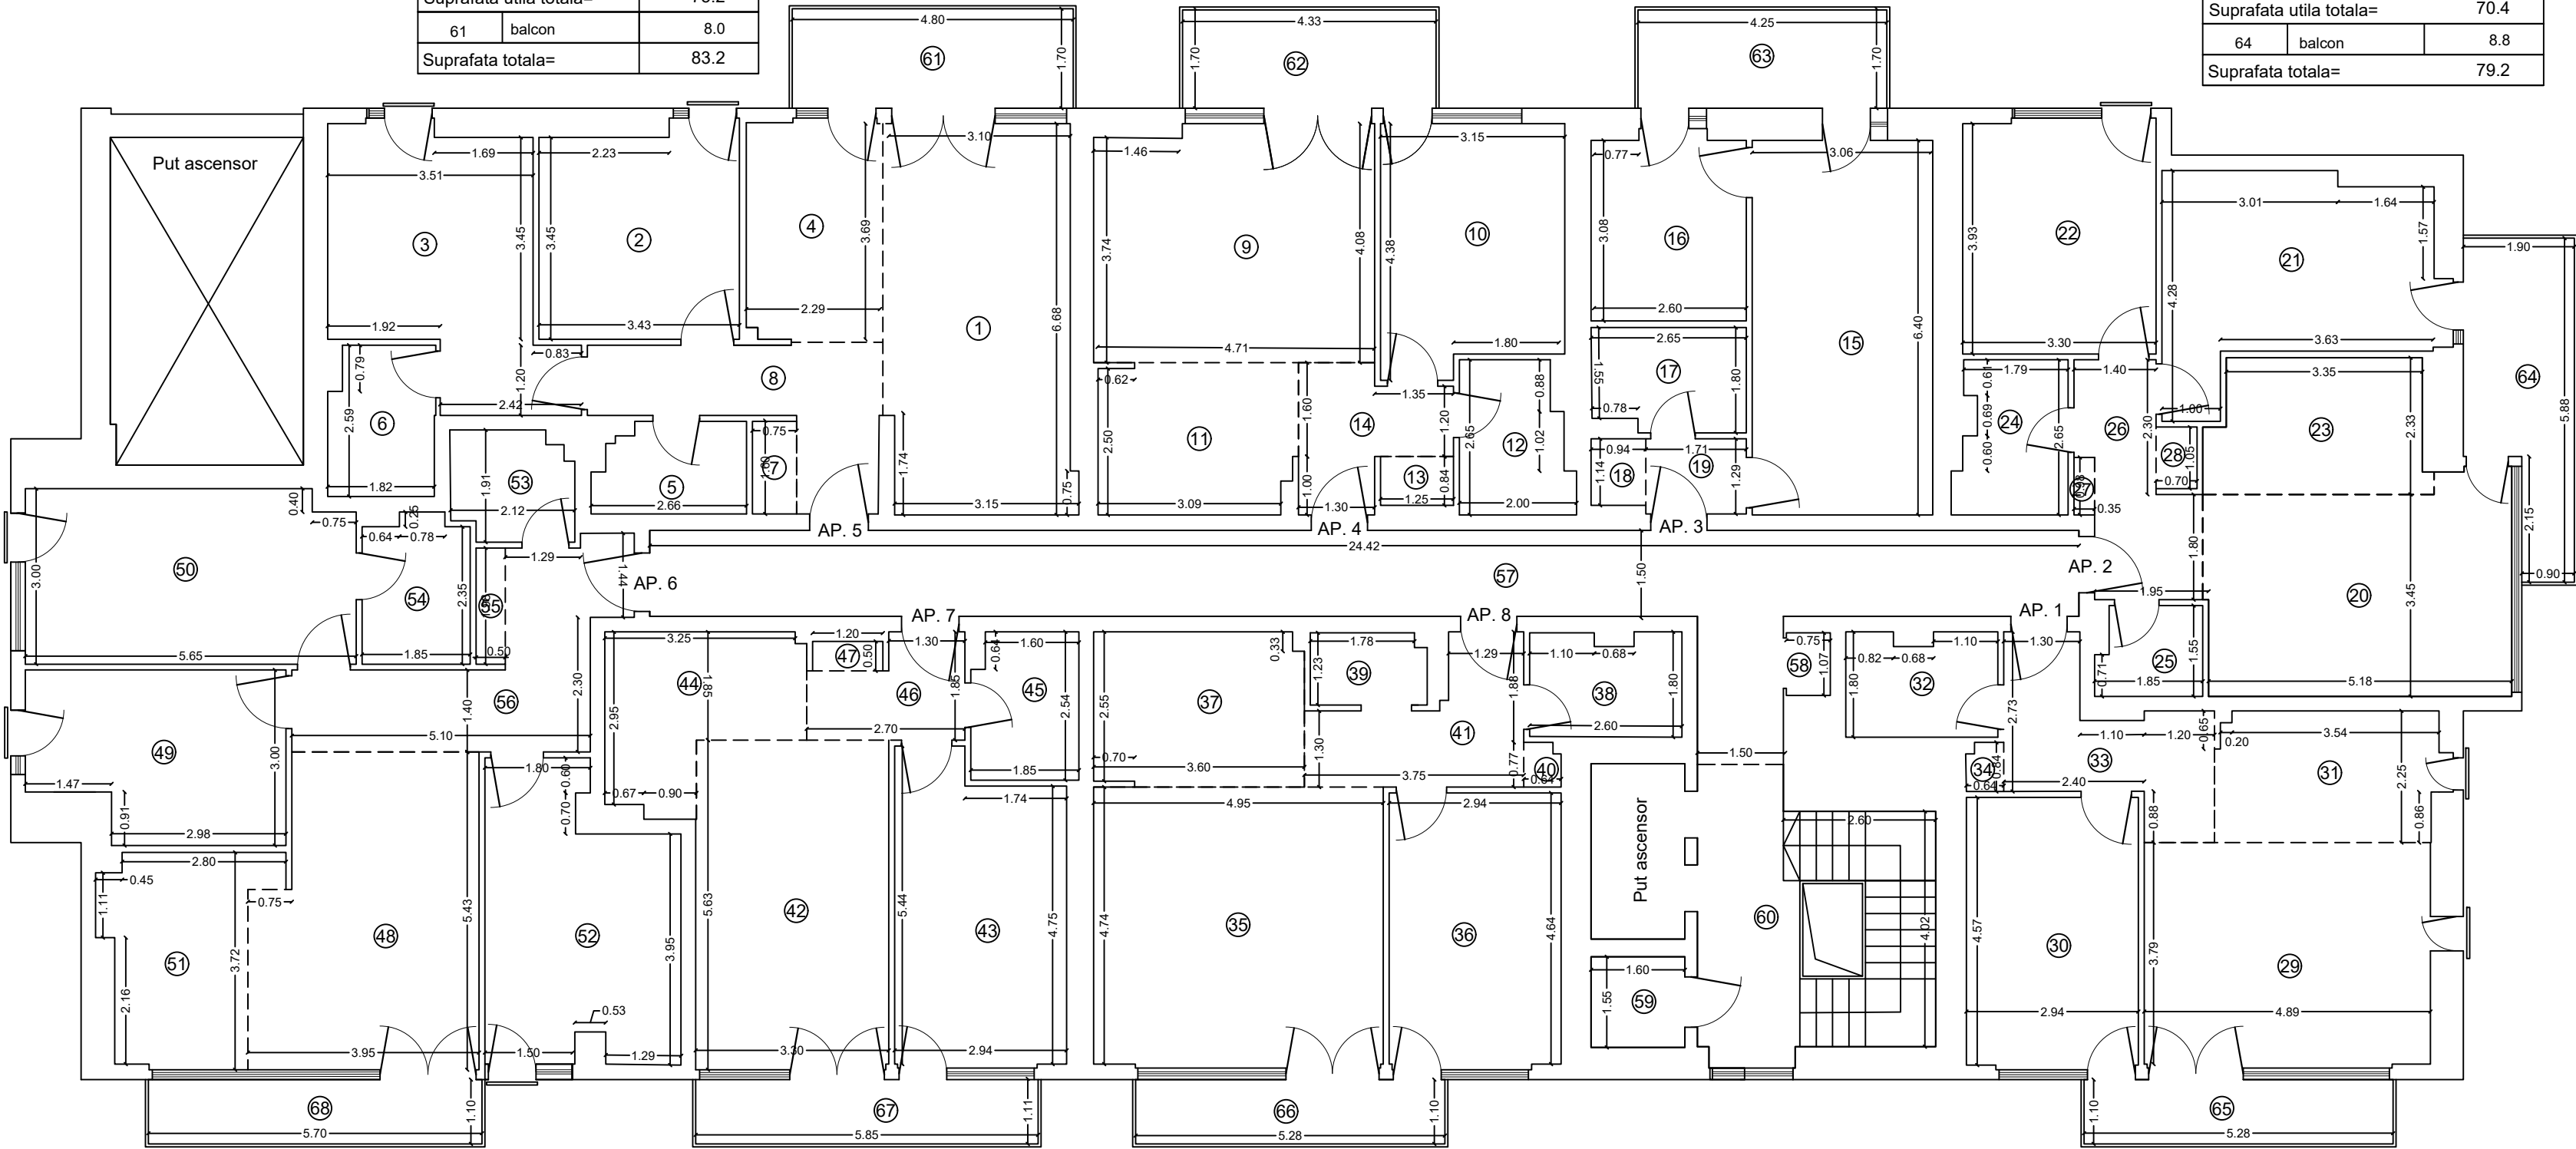

SPATII COMUNE

Nr. Incapere	Denumire Incapere	Sup. utila [mp]
57	hol	39.6
58	tehnice	0.8
59	tehnice	2.5
Suprafata utila totala=		42.9
60	casa scarii	17.5
Suprafata totala=		60.4

RECAPITULATIE AP. 6

Nr. Incapere	Denumire Incapere	Sup. utila [mp]
48	camera de zi	19.7
49	dormitor	12.0
50	dormitor	16.6
51	bucatarie	9.1
52	dormitor	15.1
53	grup sanitar	3.6
54	baie	4.3
55	depozitare	1.0
56	hol	11.2
Suprafata utila totala=		92.6
68	balcon	6.3
Suprafata totala=		98.9

RECAPITULATIE AP. 7

Nr. Incapere	Denumire Incapere	Sup. utila [mp]
42	camera de zi	18.6
43	dormitor	14.9
44	bucatarie	8.4
45	baie	4.5
46	hol	4.1
47	depozitare	0.6
Suprafata utila totala=		51.1
67	balcon	6.6
Suprafata totala=		57.7

RECAPITULATIE AP. 8

Nr. Incapere	Denumire Incapere	Sup. utila [mp]
35	camera de zi	23.4
36	dormitor	13.8
37	bucatarie	9.1
38	baie	4.5
39	depozitare	2.6
40	depozitare	0.5
41	hol	6.6
Suprafata utila totala=		60.5
66	balcon	5.9
Suprafata totala=		66.4

RECAPITULATIE AP. 1

Nr. Incapere	Denumire Incapere	Sup. utila [mp]
29	camera de zi	18.8
30	dormitor	13.6
31	bucatarie	8.5
32	baie	4.5
33	hol	7.6
34	depozitare	0.5
Suprafata utila totala=		53.5
65	balcon	5.6
Suprafata totala=		59.1

Executant: Dipl.-Ing. Mureşan Marius Willy RO-BN-F-0145 Categoria B	Data: 18.01.2024
Receptionat:	Data: