

RELEVU CONSTRUCTIE CU PROPUNEREA DE APARTAMENTARE

Scara 1 : 100

Nr. cadastral	Suprafata masurata	Adresa imobilului
247892	1146 mp	Prelungirea Ghencea, nr. 159G, Sector 6, mun. Bucuresti
Cartea Funciara nr.	247892	UAT : sector 6

ETAJ 3


Recapitulatie AP.21		
Nr. inc	Denumire incapere	Suprafata utila (mp)
1	living	18.4
2	dormitor	12.1
3	baie	4.5
4	bucatarie	7.5
5	hol	5.5
Suprafata utila		48.0
6	balcon	9.7
Suprafata totala		57.7

Recapitulatie AP.22		
7	dormitor	12.3
8	bucatarie	9.3
9	living	19.4
10	baie	4.5
11	hol	6.7
Suprafata utila		52.2
12	balcon	14.0
Suprafata totala		66.2

Recapitulatie AP.23		
13	living	15.4
14	dormitor	12.4
15	baie	4.5
16	bucatarie	7.2
Suprafata utila		39.5
17	balcon	10.4
Suprafata totala		49.9

Recapitulatie AP.24		
18	living	18.9
19	dormitor	12.3
20	bucatarie	9.3
21	hol	6.9
22	baie	4.5
Suprafata utila		51.9
23	balcon	13.9
Suprafata totala		65.8

Recapitulatie AP.25		
24	dormitor	12.0
25	living	19.0
26	bucatarie	8.2
27	hol	4.8
28	baie	4.5
Suprafata utila		48.5
29	balcon	9.7
Suprafata totala		58.2

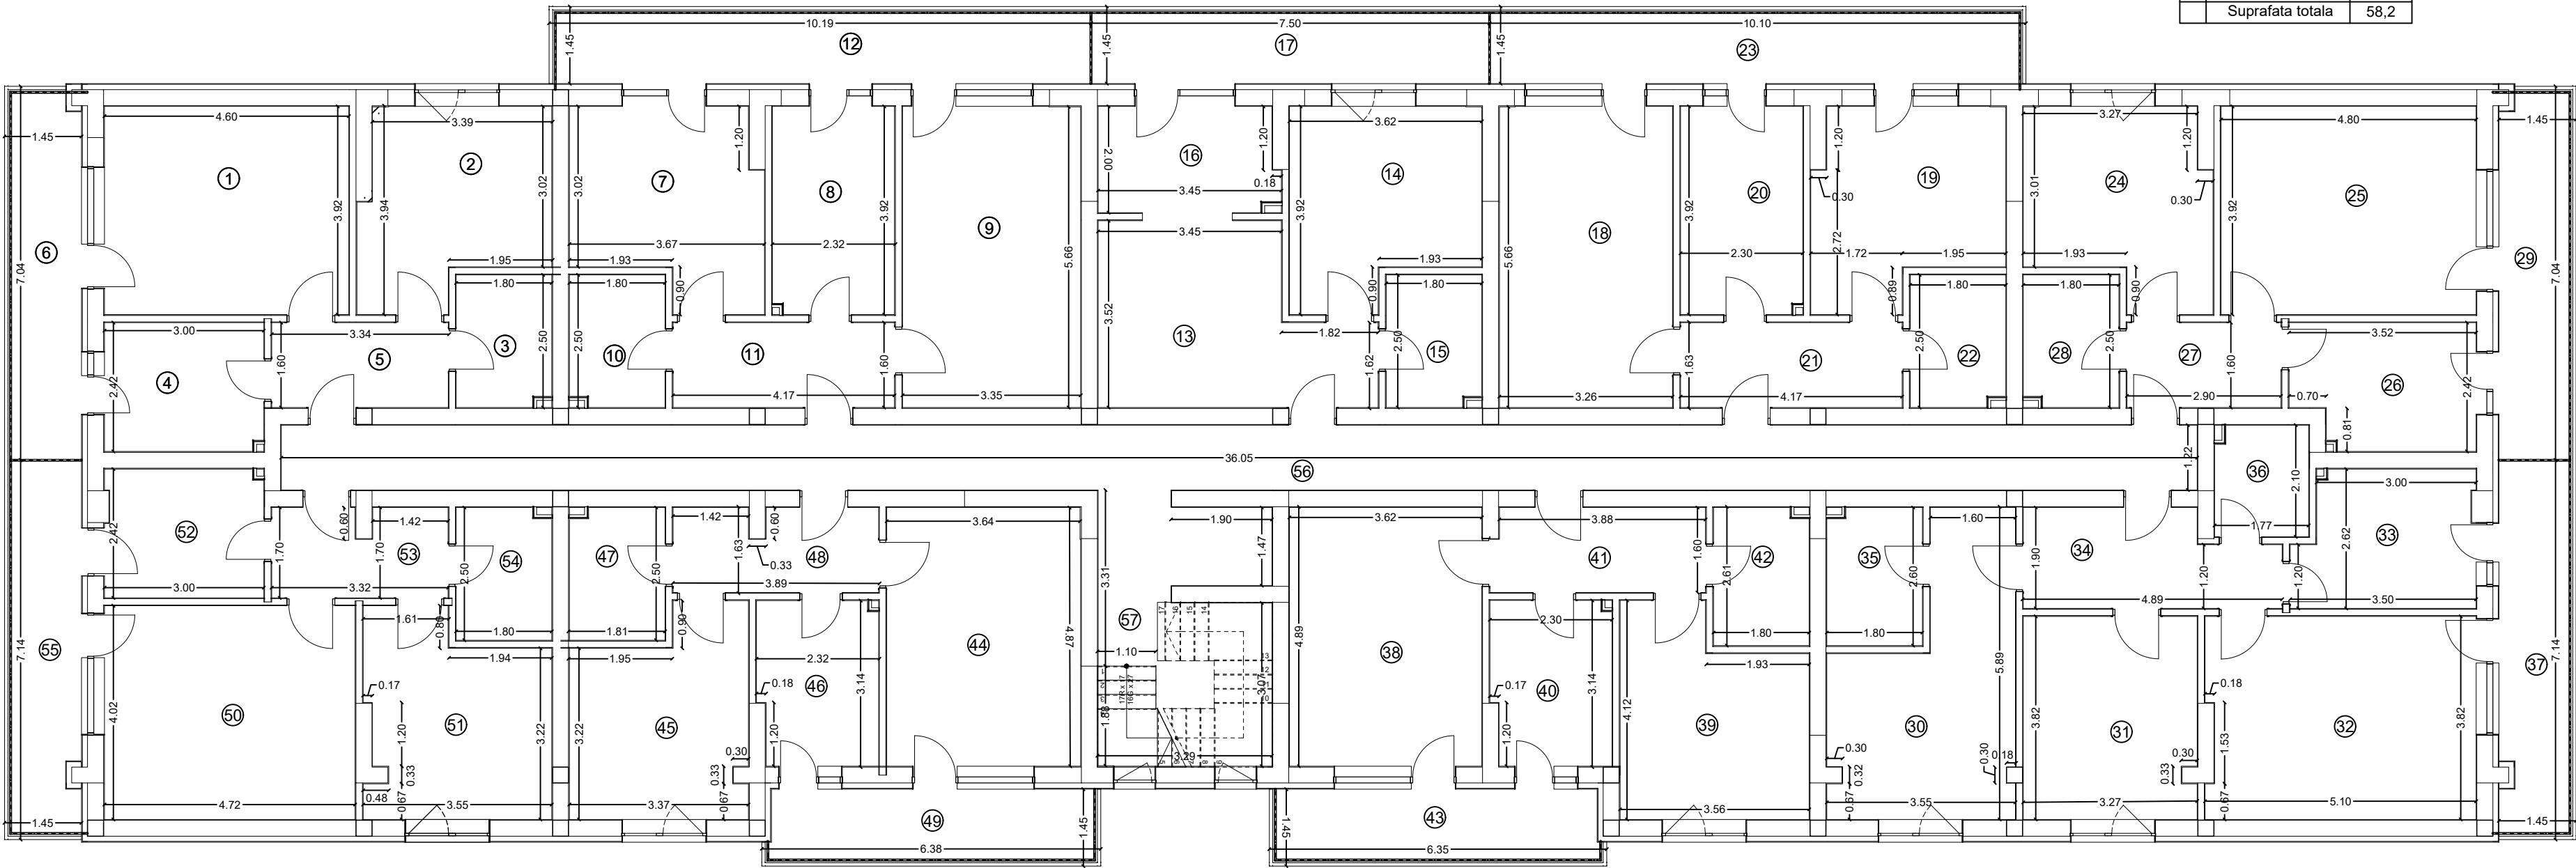

Recapitulatie AP.20		
Nr. inc	Denumire incapere	Suprafata utila (mp)
50	living	19.4
51	dormitor	12.4
52	bucatarie	7.5
53	hol	5.6
54	baie	4.5
Suprafata utila		49.4
55	balcon	9.8
Suprafata totala		59.2

Recapitulatie AP.19		
Nr. inc	Denumire incapere	Suprafata utila (mp)
44	living	17.7
45	dormitor	12
46	bucatarie	6.9
47	baie	4.5
48	hol	6.2
Suprafata utila		47.3
49	balcon	8.5
Suprafata totala		55.8

SPATII COMUNE		
Recapitulatie		
56	hol	44.0
Suprafata utila		44.0
57	casa scarii si lift	15.8
Suprafata totala		59.8

Recapitulatie AP.27		
38	living	18.0
39	dormitor	12.7
40	bucatarie	7.2
41	hol	6.6
42	baie	4.7
Suprafata utila		49.2
43	balcon	8.5
Suprafata totala		57.7

Recapitulatie AP.26		
30	dormitor	15.3
31	dormitor	12.4
32	living	19.6
33	bucatarie	8.7
34	hol	8.3
35	baie	4.7
36	baie	3.7
Suprafata utila		72.7
37	balcon	9.8
Suprafata totala		82.5

Executant: Dipl.-Ing. Mureşan Marius Willy RO-BN-F-0145 Categoria B	Data: 15.10.2024
Receptionat:	Data: