


Nr. cadastral	Suprafata masurata	Adresa imobilului
122433	552 mp	Str. Macilor, nr. 17, T.38, P. 870, loc. Voluntari, jud. Ilfov
Cartea Funciara nr.	122433	UAT : Voluntari

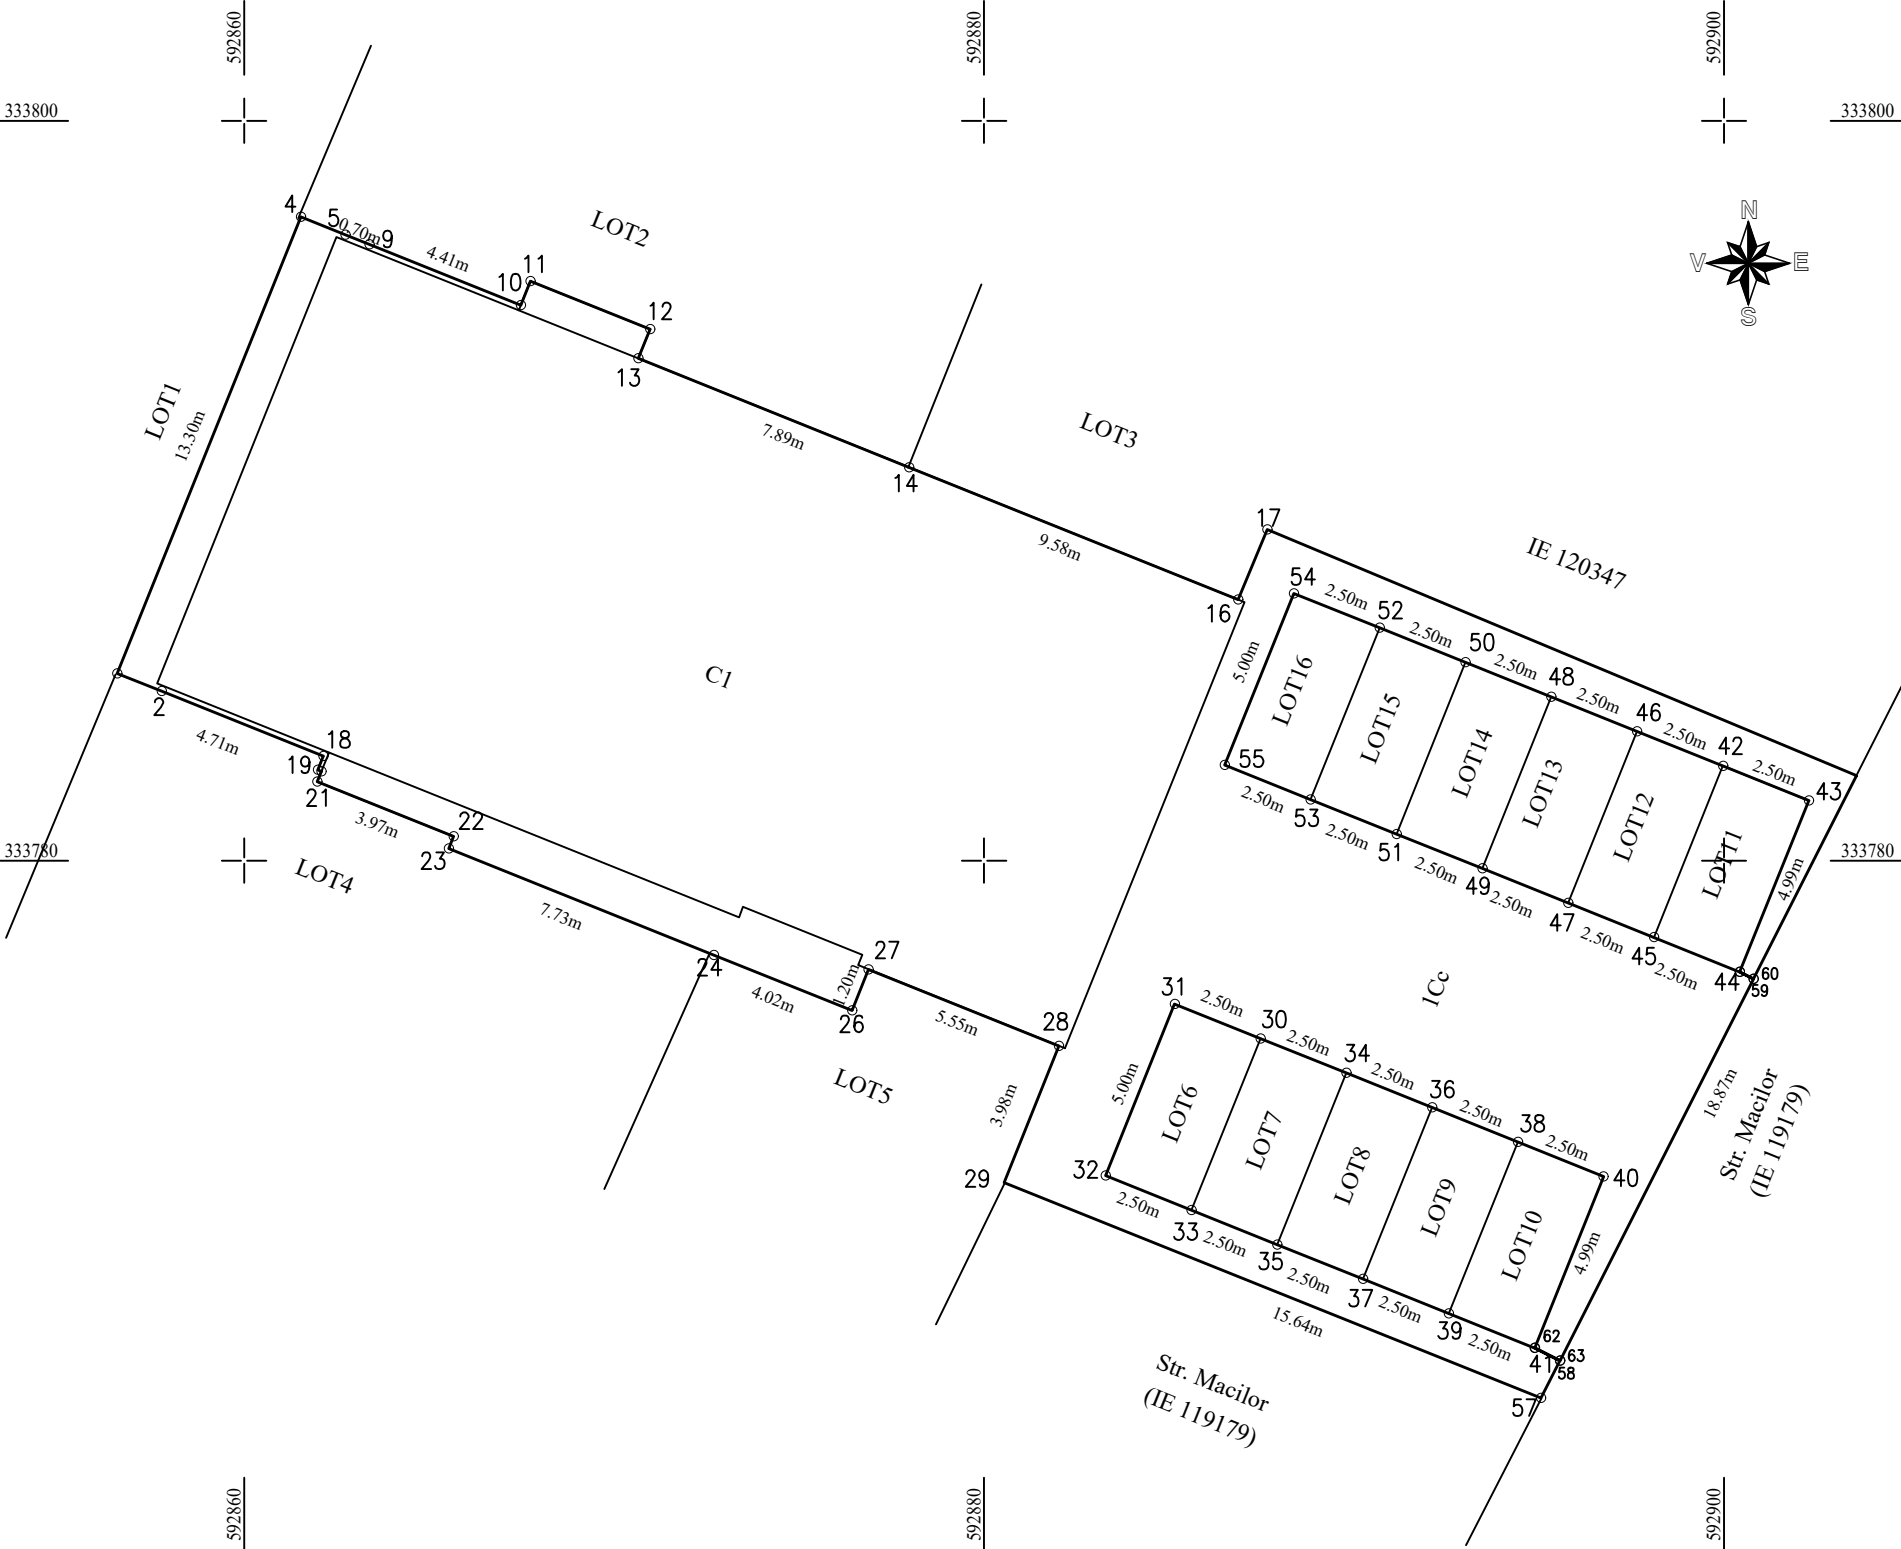

Tabel de miscare parcelara pentru apartamentare imobil									
Situatia actuala (Inainte de apartamentare)				Situatia viitoare (Dupa apartamentare)					
Nr. cad.	Suprafata utila (mp)	Categoria de folosinta	Descrierea imobilului	Nr. cad.	Nivel	Suprafata utila apartament (mp)	Cpc	Cpt	Observarii
122433-C1	1004.78 mp	CL	Cladire cu destinatia de locuinte, condominiu cu 18 unitati locative (apartamente), P+2E+Er, edificata in anul 2018, Scd= 1345 mp.	122433-C1-U1	Parter	54.57 mp	5.431%	29.98 mp	Apartament nr. 1
				122433-C1-U2	Parter	45.02 mp	4.481%	24.73 mp	Apartament nr. 1 bis
				122433-C1-U3	Parter	54.30 mp	5.404%	29.83 mp	Apartament nr. 2
				122433-C1-U4	Parter	45.92 mp	4.570%	25.23 mp	Apartament nr. 2 bis
				122433-C1-U5	Parter	47.11 mp	4.689%	25.88 mp	Apartament nr. 3
				122433-C1-U6	Etaj 1	56.47 mp	5.620%	31.02 mp	Apartament nr. 4
				122433-C1-U7	Etaj 1	54.35 mp	5.409%	29.86 mp	Apartament nr. 5
				122433-C1-U8	Etaj 1	47.23 mp	4.701%	25.95 mp	Apartament nr. 6
				122433-C1-U9	Etaj 1	53.32 mp	5.307%	29.29 mp	Apartament nr. 7
				122433-C1-U10	Etaj 1	52.24 mp	5.199%	28.70 mp	Apartament nr. 8
				122433-C1-U11	Etaj 2	56.47 mp	5.620%	31.02 mp	Apartament nr. 9
				122433-C1-U12	Etaj 2	54.35 mp	5.409%	29.86 mp	Apartament nr. 10
				122433-C1-U13	Etaj 2	47.23 mp	4.701%	25.95 mp	Apartament nr. 11
				122433-C1-U14	Etaj 2	53.32 mp	5.307%	29.29 mp	Apartament nr. 12
				122433-C1-U15	Etaj 2	52.24 mp	5.199%	28.70 mp	Apartament nr. 13
				122433-C1-U16	Etaj 3 retras	84.27 mp	8.387%	46.30 mp	Apartament nr. 14
				122433-C1-U17	Etaj 3 retras	84.01 mp	8.361%	46.15 mp	Apartament nr. 15
				122433-C1-U18	Etaj 3 retras	62.36 mp	6.206%	34.26 mp	Apartament nr. 16

Suprafata totala masurata a imobilului= 552 mp
Suprafata din act = 552 mp

Executant: Dipl.-Ing. Joarza Cristina Andreea	Data: 02.09.2019
Receptionat:	Data: